


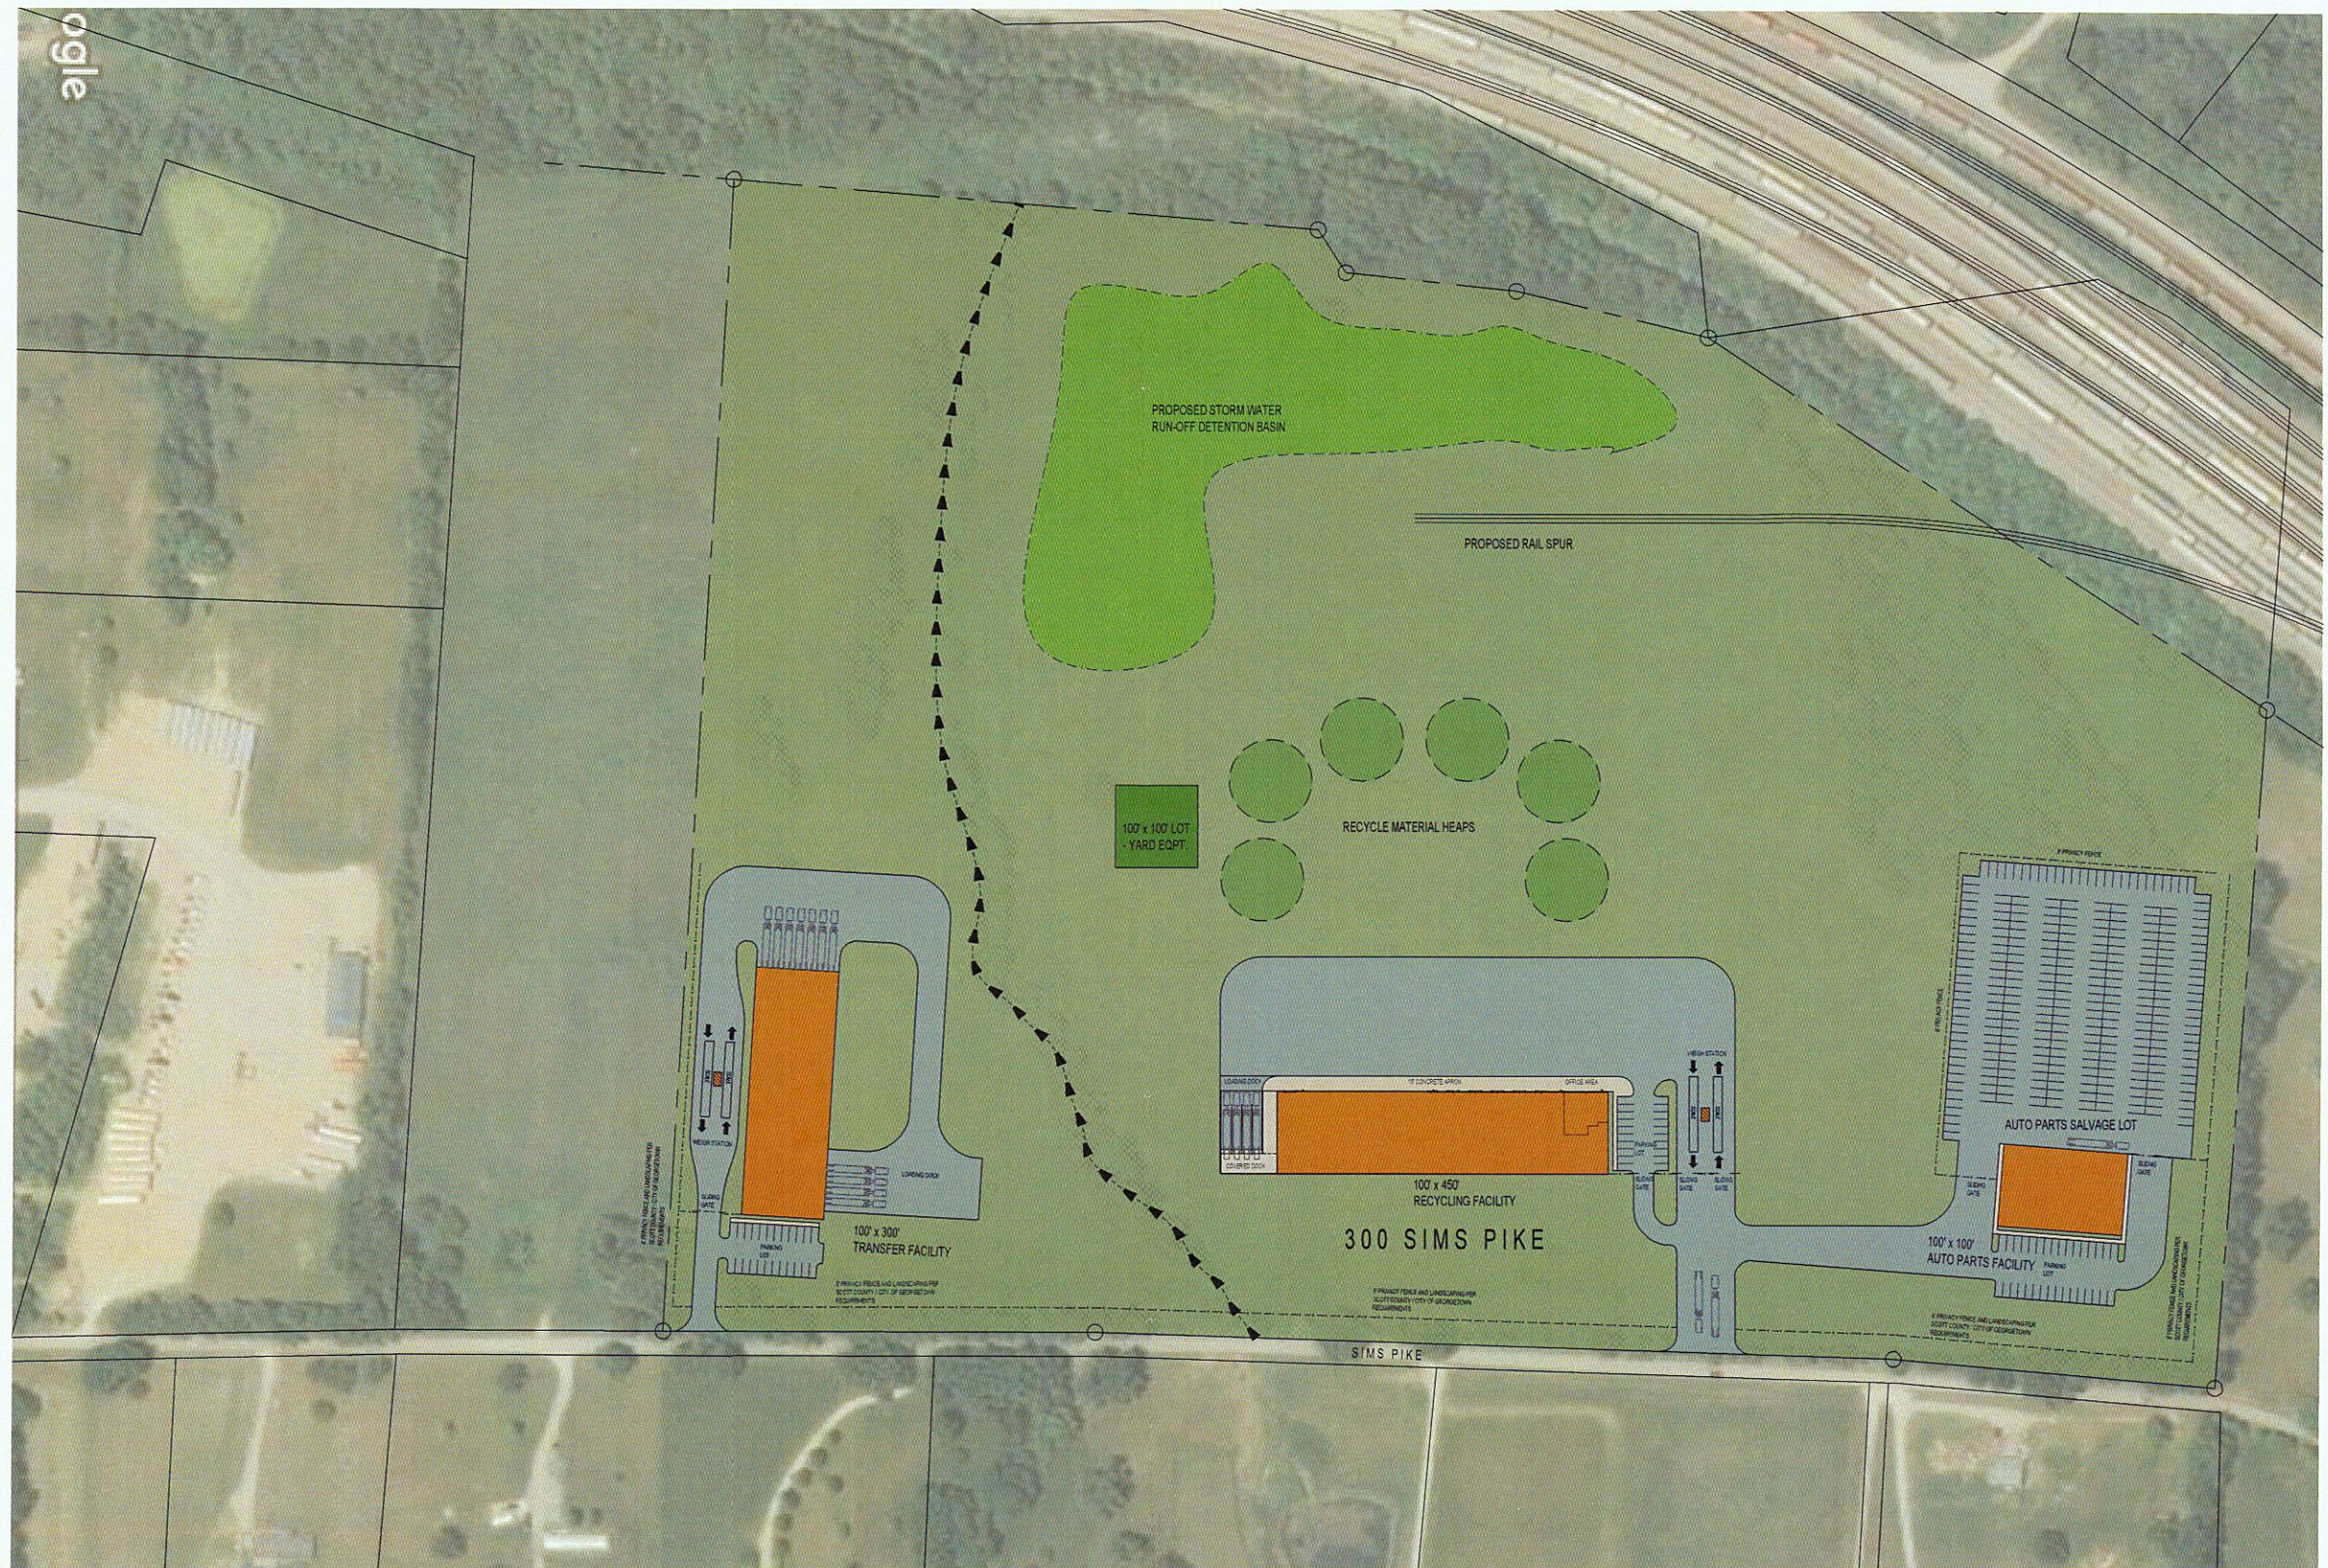

A CONCEPTUAL PLAN
A1.1 SCALE: 1" = 100'-0"

	NEW DEVELOPMENT BLUEGRASS METAL RECYCLERS, LLC 300 SIMS PIKE, GEORGETOWN, KENTUCKY			
	johnson • early • architects 546 e. main street, suite 101 • lexington, kentucky 40508 phone: 859-259-1515 • email: earlyjb@jeaarchitects.net			
	CONCEPTUAL PLAN			
	DATE APRIL 22, 2025	DRAWN BY JBE	CHECKED BY JBE	REVISION

SHEET NO.
A1.1