


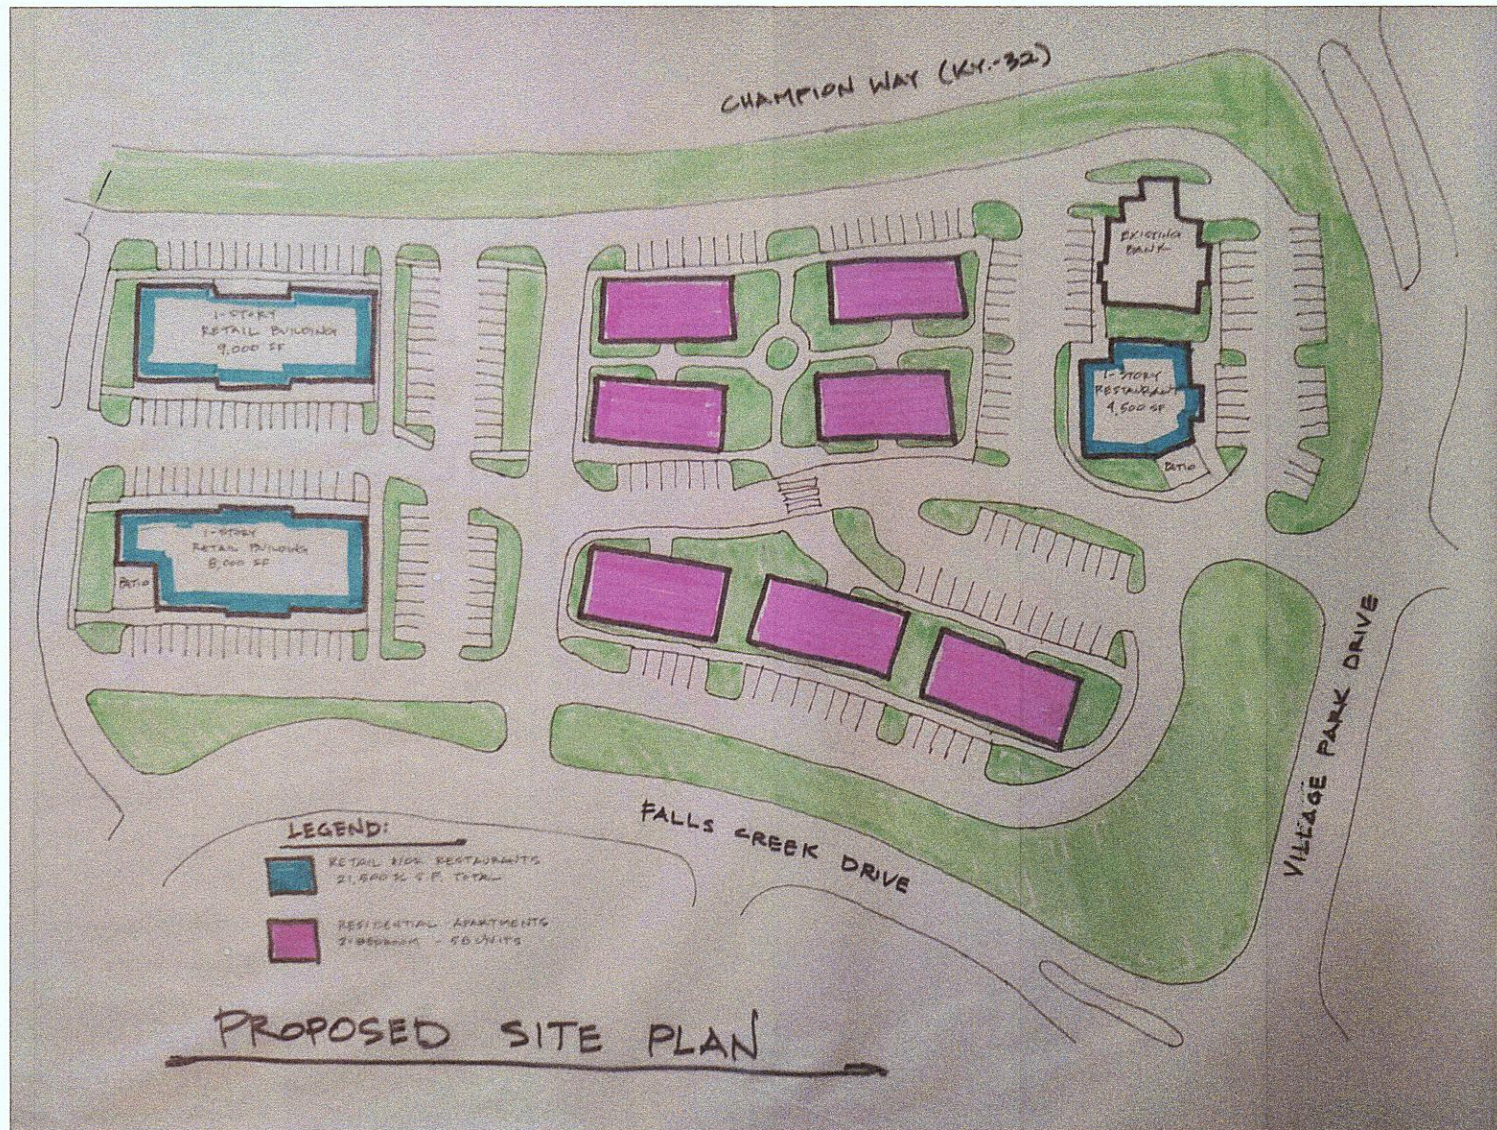

PRELIMINARY SITE PLAN
NOT TO SCALE

FALLS CREEK COMMONS

PROJECT NAME

No.	Description	Date

MARKETING DOCUMENT

* THIS PLAN & SPECIFICATIONS
ARE PRELIMINARY AND NOT TO BE USED FOR
CONSTRUCTION. ANY CHANGES TO THIS PLAN
MAY BE MADE WITHOUT NOTICE.

S-1

Project number	2024-069
Date	5/1/2025
Scale	



Single
Family
Units



