


# SCOTT COUNTY, KENTUCKY CONTROL MONUMENT RECORD

<i>Station Designation</i> <u>SC0201</u>	<i>Station Type</i> <u>Brass Disc</u>	<i>USGS Quad</i> <u>Georgetown, KY</u>	<i>Date Set or Found</i> <u>November, 2002</u>
<i>County, State</i> <u>Scott, Kentucky</u>	<i>State Plane Zone</i> <u>KY North 1601</u>	<i>Horizontal Datum</i> <u>NAD83</u>	<i>Vertical Datum</i> <u>NAVD88</u>
<i>Latitude</i> <u>N 38° 11' 04.18926"</u>	<i>Northing</i> <u>76016.969</u> (meters)	<i>Easting</i> <u>474529.714</u> (meters)	<i>Elevation</i> <u>275.255</u> (meters)
<i>Longitude</i> <u>W 84° 32' 26.61000"</u>	<i>Northing</i> <u>249399.01</u> (US Survey Feet)	<i>Easting</i> <u>1556852.90</u> (US Survey Feet)	<i>Elevation</i> <u>903.07</u> (US Survey Feet)
<i>Convergence</i> <u>-0° 10' 51.1"</u>	<i>Scale Factor</i> <u>0.9999741903</u>	<i>Elevation Factor</i> <u>0.99996216</u>	<i>Combined Factor</i> <u>0.99993636</u>

### Station Description

To reach the station from the intersection of U.S. 25 and KY 1963 proceed Northeast 1.75 miles on KY 1963 to Jodhpur Lane. Proceed 0.75 miles along Jodhpur Lane to the station on the left. Station is further described as being 6.5 feet North of a round telephone box, 6.75 feet North of the Northeast corner of a telephone box, 22.7 feet South of a tree, 23.2 feet West of the edge of pavement, and 1.5 feet East of a survey marker.

### Recovery Diagram (N.T.S.)

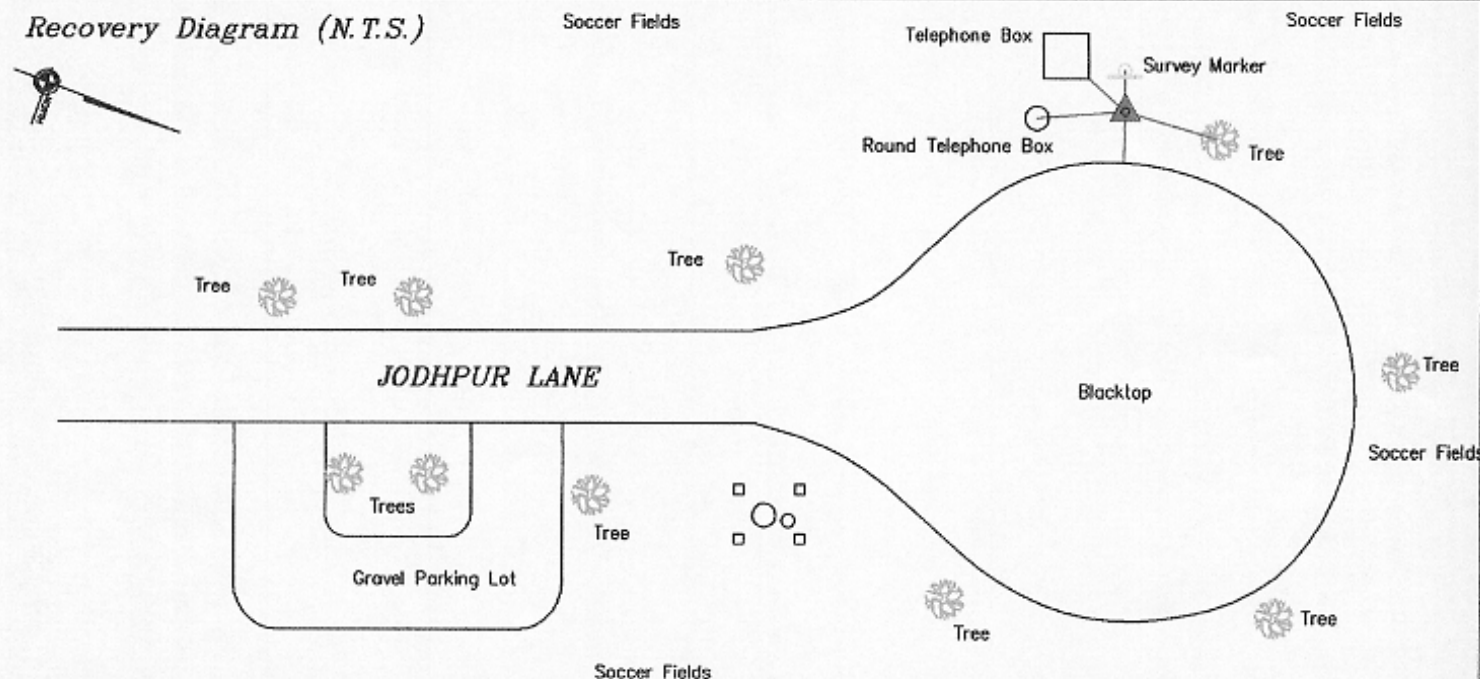

**GEORGETOWN, SCOTT CO. PLANNING COMMISSION**

230 EAST MAIN ST.

GEORGETOWN, KENTUCKY 40324

PH: (502) 867-3701 FAX: (502) 867-3725

**MapSync**

2628 Wilhite Court  
Building 4 Suite 102

Lexington, Kentucky 40503

Phone (859) 278-6277 Fax (859) 278-8645