


SCOTT COUNTY, KENTUCKY CONTROL MONUMENT RECORD

<i>Station Designation</i> <u>SC0207</u>	<i>Station Type</i> <u>Brass Disc</u>	<i>USGS Quad</i> <u>Georgetown, KY</u>	<i>Date Set or Found</i> <u>November, 2002</u>
<i>County, State</i> <u>Scott, Kentucky</u>	<i>State Plane Zone</i> <u>KY North 1601</u>	<i>Horizontal Datum</i> <u>NAD83</u>	<i>Vertical Datum</i> <u>NAVD88</u>
<i>Latitude</i> <u>N 38° 13' 43.76090"</u>	<i>Northing</i> <u>80932.292</u> (meters)	<i>Easting</i> <u>476066.982</u> (meters)	<i>Elevation</i> <u>253.857</u> (meters)
<i>Longitude</i> <u>W 84° 31' 24.04127"</u>	<i>Northing</i> <u>265525.36</u> (US Survey Feet)	<i>Easting</i> <u>1561896.42</u> (US Survey Feet)	<i>Elevation</i> <u>832.86</u> (US Survey Feet)
<i>Convergence</i> <u>-0° 10' 12.1"</u>	<i>Scale Factor</i> <u>0.9999706927</u>	<i>Elevation Factor</i> <u>0.99996553</u>	<i>Combined Factor</i> <u>0.99993622</u>

Station Description

From the intersection of the Connector Road and Old Oxford Road, proceed 0.75 miles Northeast along Old Oxford Rd to the point on the right. It is described as being 48.5 feet West of a tree, 4.9 feet West of a fire hydrant, 2.5 feet North of a fencepost, and 12.2 feet South of the edge of Old Oxford Road.

Recovery Diagram (N.T.S.)

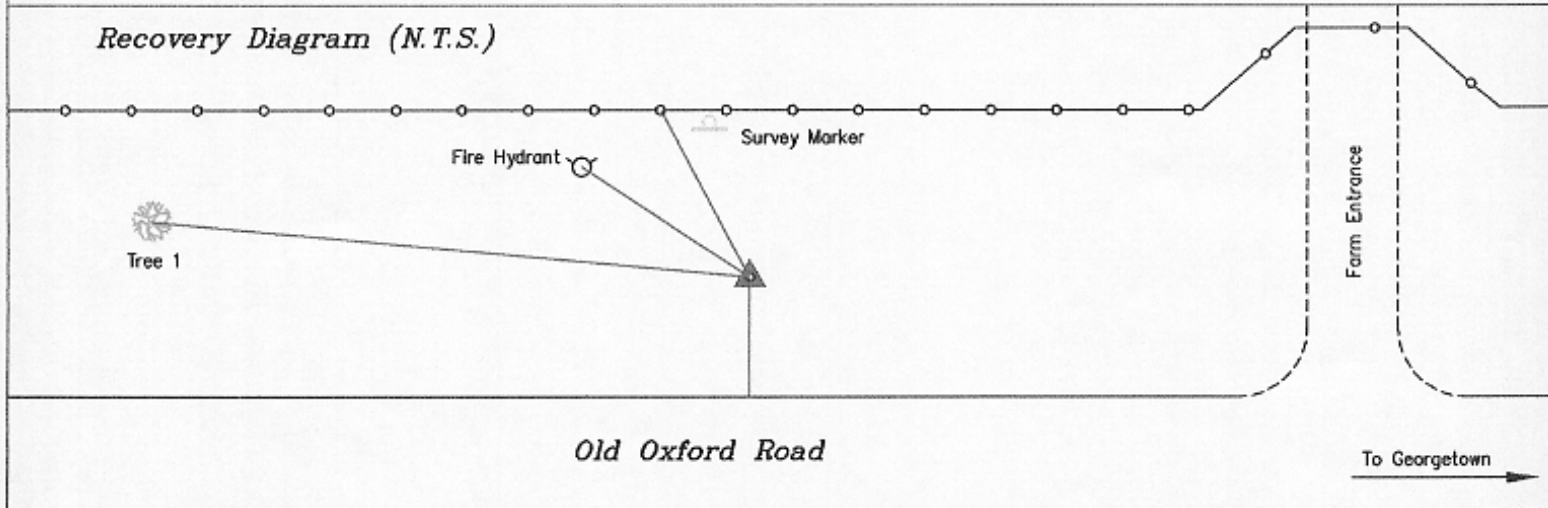

GEORGETOWN, SCOTT CO. PLANNING COMMISSION
 230 EAST MAIN ST.
 GEORGETOWN, KENTUCKY 40324
 PH: (502) 867-3701 FAX: (502) 867-3725


 2628 Wilhite Court
 Building 4 Suite 102
 Lexington, Kentucky 40503
 Phone (859) 278-6277 Fax (859) 278-8645