

SCOTT COUNTY, KENTUCKY CONTROL MONUMENT RECORD


<i>Station Designation</i> <u>SC0208</u>	<i>Station Type</i> <u>Brass Disc</u>	<i>USGS Quad</i> <u>Georgetown, KY</u>	<i>Date Set or Found</i> <u>November, 2002</u>
<i>County, State</i> <u>Scott, Kentucky</u>	<i>State Plane Zone</i> <u>KY North 1601</u>	<i>Horizontal Datum</i> <u>NAD83</u>	<i>Vertical Datum</i> <u>NAVD88</u>
<i>Latitude</i> <u>N 38° 13' 55.07029"</u>	<i>Northing</i> <u>81286.133</u> (meters)	<i>Easting</i> <u>474393.195</u> (meters)	<i>Elevation</i> <u>267.726</u> (meters)
<i>Longitude</i> <u>W 84° 32' 32.90725"</u>	<i>Northing</i> <u>266686.26</u> (US Survey Feet)	<i>Easting</i> <u>1556405.01</u> (US Survey Feet)	<i>Elevation</i> <u>878.36</u> (US Survey Feet)
<i>Convergence</i> <u>-0° 10' 55.0"</u>	<i>Scale Factor</i> <u>0.9999704673</u>	<i>Elevation Factor</i> <u>0.99996336</u>	<i>Combined Factor</i> <u>0.99993383</u>

Station Description


Station is located at 140 Pavilion Drive and is described as being at the east end of the parking lot near the entrance to the Pavilion. It is 49.5 feet East of a fire hydrant, 30.0 feet North of a light post, 37.5 feet Southeast of a tree (1), 32.2 feet West of a tree (2), 1.2 feet West of a survey marker, and 3.5 feet East of the edge of the sidewalk.

Old Oxford Road

Recovery Diagram (N.T.S.)

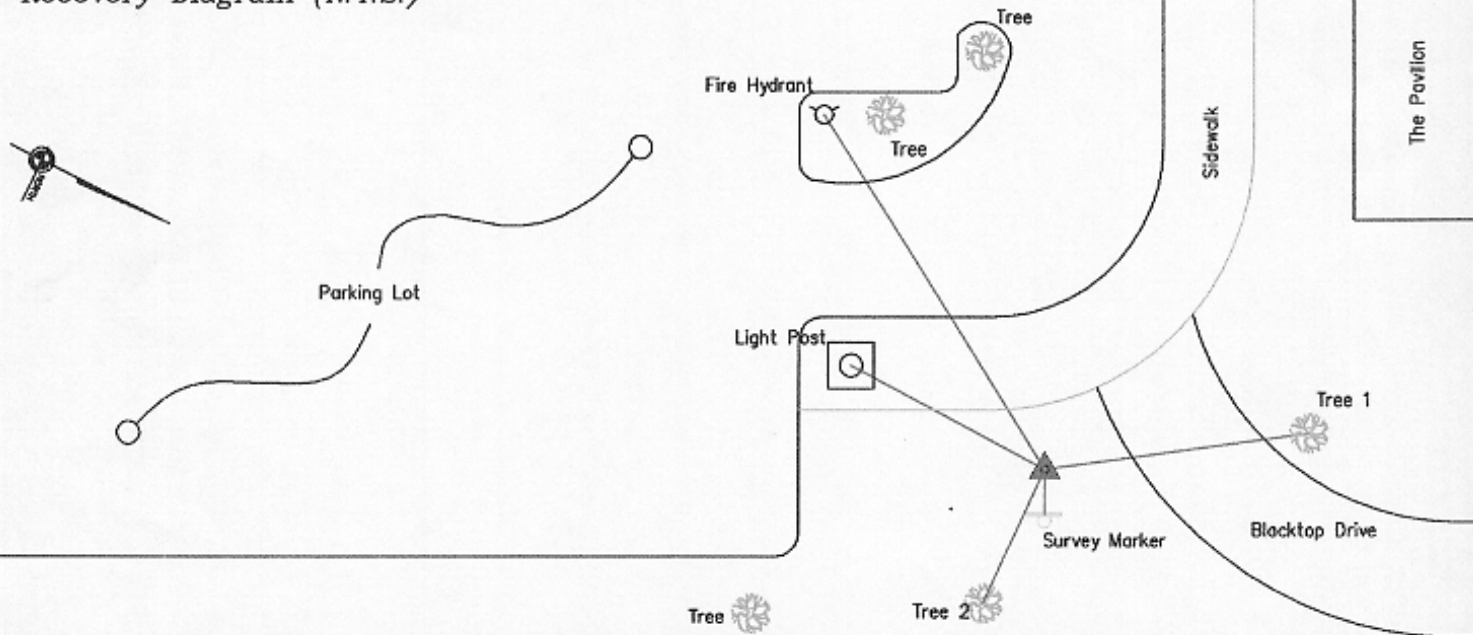

GEORGETOWN, SCOTT CO. PLANNING COMMISSION
 230 EAST MAIN ST.
 GEORGETOWN, KENTUCKY 40324
 PH: (502) 867-3701 FAX: (502) 867-3725


 2628 Wilhite Court
 Building 4 Suite 102
 Lexington, Kentucky 40503
 Phone (859) 278-6277 Fax (859) 278-8645