


SCOTT COUNTY, KENTUCKY CONTROL MONUMENT RECORD

<i>Station Designation</i> <u>SC0209</u>	<i>Station Type</i> <u>Brass Disc</u>	<i>USGS Quad</i> <u>Georgetown, KY</u>	<i>Date Set or Found</i> <u>November, 2002</u>
<i>County, State</i> <u>Scott, Kentucky</u>	<i>State Plane Zone</i> <u>KY North 1601</u>	<i>Horizontal Datum</i> <u>NAD83</u>	<i>Vertical Datum</i> <u>NAVD88</u>
<i>Latitude</i> <u>N 38° 14' 20.53323"</u>	<i>Northing</i> <u>82078.449</u> (meters)	<i>Easting</i> <u>472212.049</u> (meters)	<i>Elevation</i> <u>260.771</u> (meters)
<i>Longitude</i> <u>W 84° 34' 02.70377"</u>	<i>Northing</i> <u>269285.71</u> (US Survey Feet)	<i>Easting</i> <u>1549249.03</u> (US Survey Feet)	<i>Elevation</i> <u>855.55</u> (US Survey Feet)
<i>Convergence</i> <u>-0° 11' 50.8"</u>	<i>Scale Factor</i> <u>0.9999699709</u>	<i>Elevation Factor</i> <u>0.99996445</u>	<i>Combined Factor</i> <u>0.99993442</u>

Station Description

Station is located at the intersection of U.S. 25 and KY 32. It is described as being on the North side of KY 32 (Champion Way) and on the East side of U.S. 25. It is 26.0 feet North of a light pole, 11.75 feet East of a Right-of-Way Marker, 12.0 feet Southeast of the fence corner, and 2.5 feet South of the first fence post.

Recovery Diagram (N.T.S.)

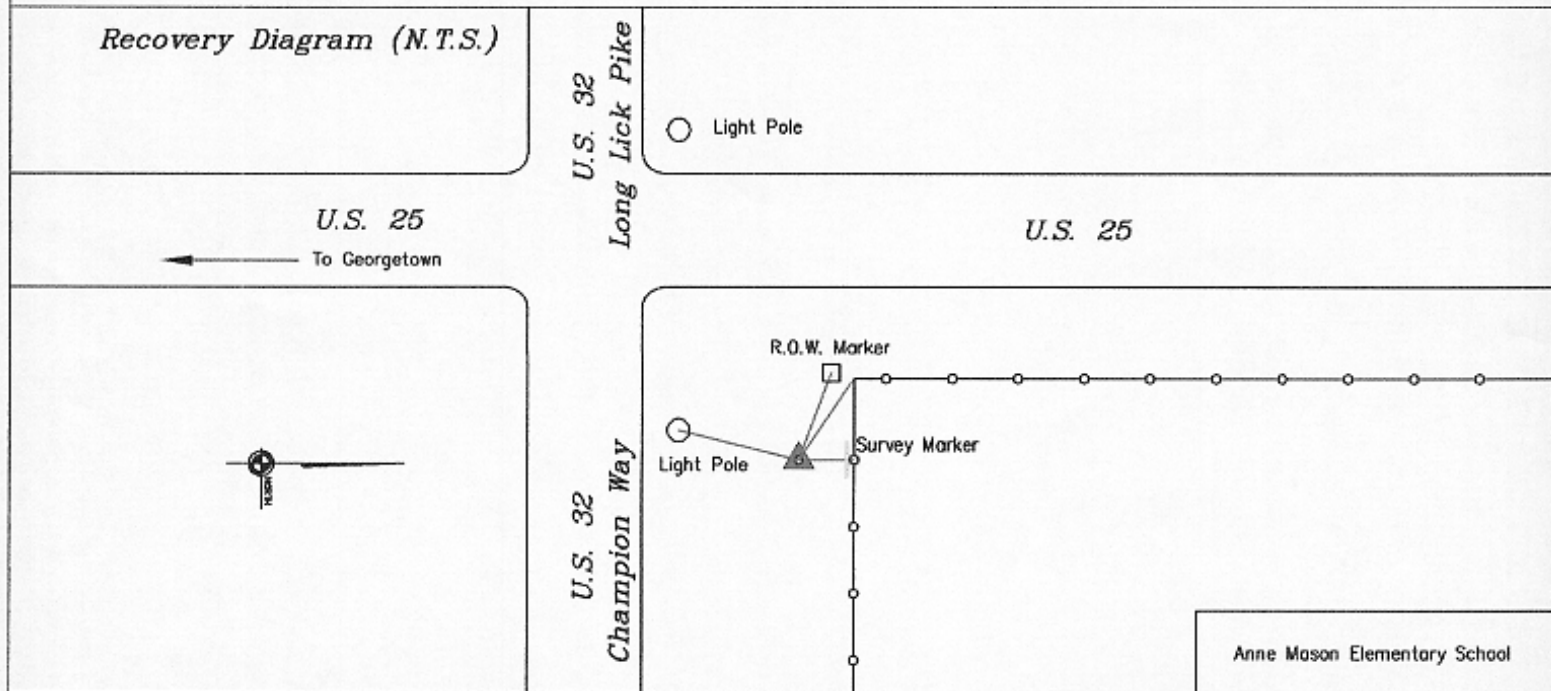

GEORGETOWN, SCOTT CO. PLANNING COMMISSION
 230 EAST MAIN ST.
 GEORGETOWN, KENTUCKY 40324
 PH: (502) 867-3701 FAX: (502) 867-3725

MapSync
 2628 Wilhite Court
 Building 4 Suite 102
 Lexington, Kentucky 40503
 Phone (859) 278-6277 Fax (859) 278-8645