


SCOTT COUNTY, KENTUCKY CONTROL MONUMENT RECORD

<i>Station Designation</i> <u>SC0210</u>	<i>Station Type</i> <u>Brass Disc</u>	<i>USGS Quad</i> <u>Georgetown, KY</u>	<i>Date Set or Found</i> <u>November, 2002</u>
<i>County, State</i> <u>Scott, Kentucky</u>	<i>State Plane Zone</i> <u>KY North 1601</u>	<i>Horizontal Datum</i> <u>NAD83</u>	<i>Vertical Datum</i> <u>NAVD88</u>
<i>Latitude</i> <u>N 38° 13' 03.33970"</u>	<i>Northing</i> <u>79685.944</u> (meters)	<i>Easting</i> <u>476083.930</u> (meters)	<i>Elevation</i> <u>251.233</u> (meters)
<i>Longitude</i> <u>W 84° 31' 23.19248"</u>	<i>Northing</i> <u>261436.30</u> (US Survey Feet)	<i>Easting</i> <u>1561952.03</u> (US Survey Feet)	<i>Elevation</i> <u>824.26</u> (US Survey Feet)
<i>Convergence</i> <u>-0° 10' 11.6"</u>	<i>Scale Factor</i> <u>0.9999715225</u>	<i>Elevation Factor</i> <u>0.99996594</u>	<i>Combined Factor</i> <u>0.99993746</u>

Station Description

To reach the station from the intersection of I-75 and U.S. 460 proceed East on U.S. 460 for 0.6 miles to the station on the right. Station is located near the intersection of U.S. 460 and Elkhorn Green Pike. It is further described as being 19.0 feet Northeast of the stop sign, 18.8 feet South of a manhole, 14.1 feet South of a pknail in utility pole, 32.1 feet Northwest of corner of utility box, 9.1 feet North of the back of sidewalk, and 2.7 feet West of a survey marker.

Recovery Diagram (N.T.S.)

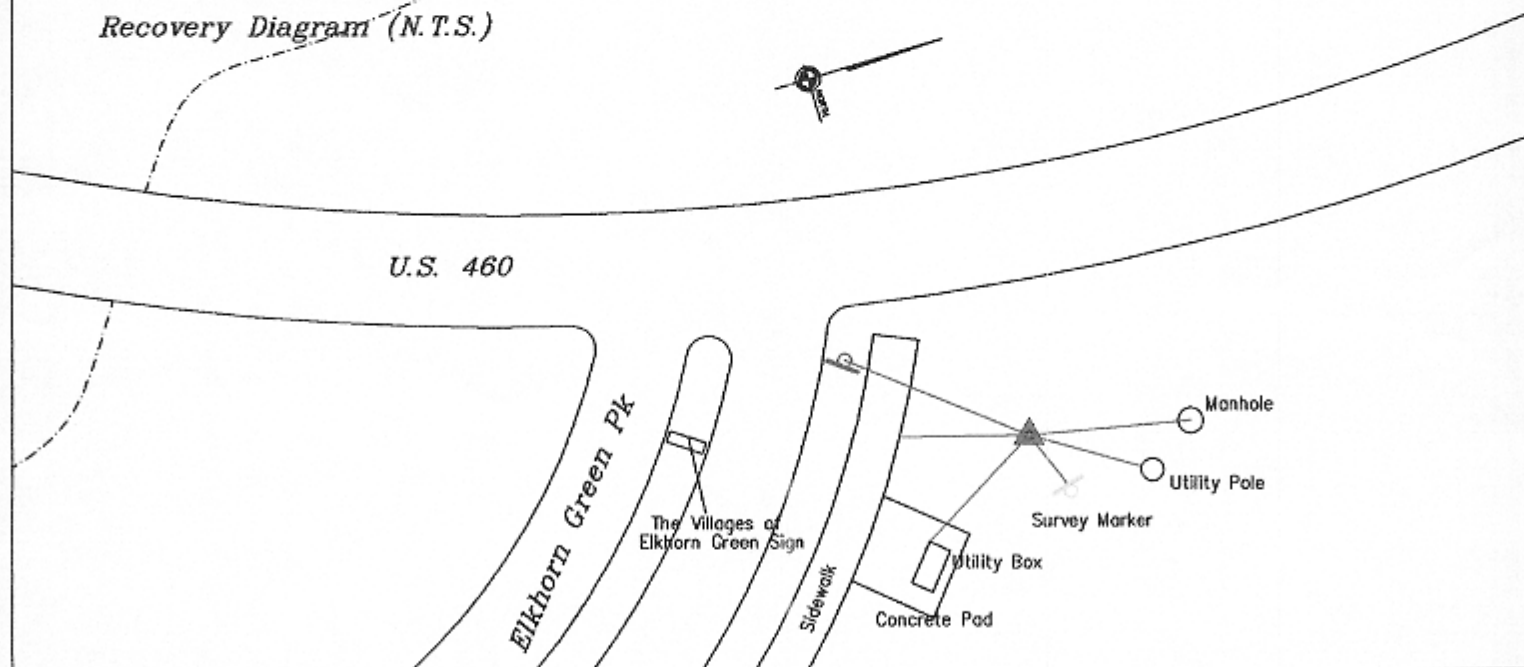

GEORGETOWN, SCOTT CO. PLANNING COMMISSION

230 EAST MAIN ST.

GEORGETOWN, KENTUCKY 40324

PH: (502) 867-3701 FAX: (502) 867-3725



2628 Wilhite Court
Building 4 Suite 102

Lexington, Kentucky 40503

Phone (859) 278-6277 Fax (859) 278-8645