


SCOTT COUNTY, KENTUCKY CONTROL MONUMENT RECORD

Station Designation SC9414	Station Type Aluminum Disc	USGS Quad Georgetown, KY	Date Set or Found June, 1994
County, State Scott, Kentucky	State Plane Zone KY North 1601	Horizontal Datum NAD83	Vertical Datum NAVD88
Latitude N 38° 10' 45.45206"	Northing 75465.066 (meters)	Easting 467359.733 (meters)	Elevation 279.024 (meters)
Longitude W 84° 37' 21.14003"	Northing 247588.31 (US Survey Feet)	Easting 1533329.39 (US Survey Feet)	Elevation 915.43 (US Survey Feet)
Convergence -0° 13' 54.2805"	Scale Factor 0.999974640	Elevation Factor 0.999961570	Combined Factor 0.99993621

Station Description

Station is located along North side of Route 1973, 1.3 miles West of the intersection of Route 1973 and U.S. 62. Monument is in the median strip of Locksley Court entrance to subdivision. Station is 15.9 feet Southwest from the center of the Easternmost pillar in the median, and 14.6 feet Southeast from the Westernmost pillar in median. It is 29.4 feet East of water valve, 67.2 feet Northeast of a telephone pole along South side of Route 1973, and 13.0 feet from survey marker.

Recovery Diagram (N.T.S.)

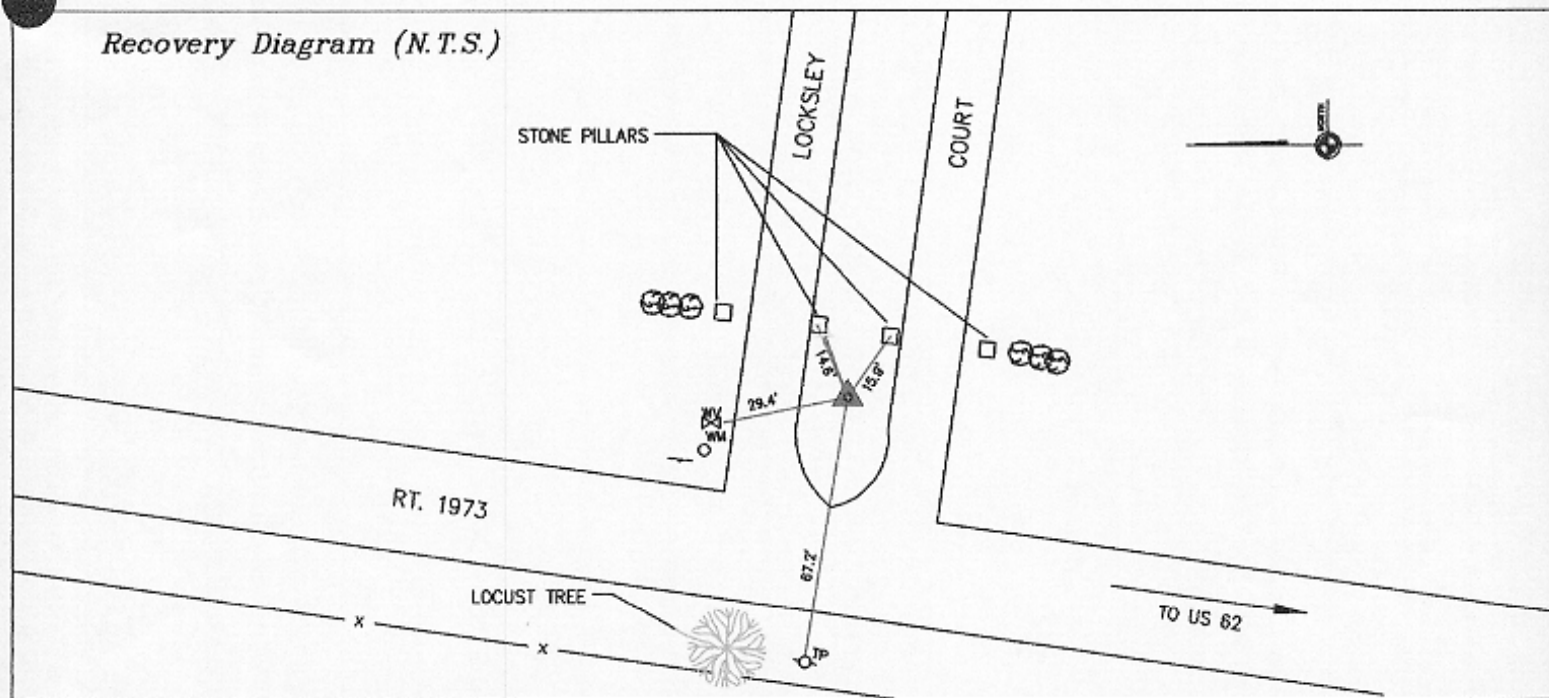

GEORGETOWN, SCOTT CO. PLANNING COMMISSION
 230 EAST MAIN ST.
 GEORGETOWN, KENTUCKY 40324
 PH: (502) 867-3701 FAX: (502) 867-3725

MapSync
 2628 Wilhite Court
 Building 4 Suite 102
 Lexington, Kentucky 40503
 Phone (859) 278-6277 Fax (859) 278-8845