

SCOTT COUNTY, KENTUCKY CONTROL MONUMENT RECORD


Station Designation SC9903	Station Type Brass Disc	USGS Quad	Date Set or Found March, 1999
County, State Franklin, Kentucky	State Plane Zone KY North 1601	Horizontal Datum NAD83	Vertical Datum NAVD88
Latitude N 38° 12' 33.82603"	Northing 78858.527 (meters)	Easting 456364.025 (meters)	Elevation 234.005 (meters)
Longitude W 84° 44' 53.68390"	Northing 258721.69 (US Survey Feet)	Easting 1497254.30 (US Survey Feet)	Elevation 767.73 (US Survey Feet)
Convergence -0° 18' 35.7941"	Scale Factor 0.999972152508	Elevation Factor	Combined Factor

Station Description

Station is located near the intersection of US 460 and KY 1685. It is 15.5' Southwest of a fence corner post, 45' East of the end of the guardrail and 2.65' West of the fence.

Recovery Diagram (N.T.S.)

Wood Fence

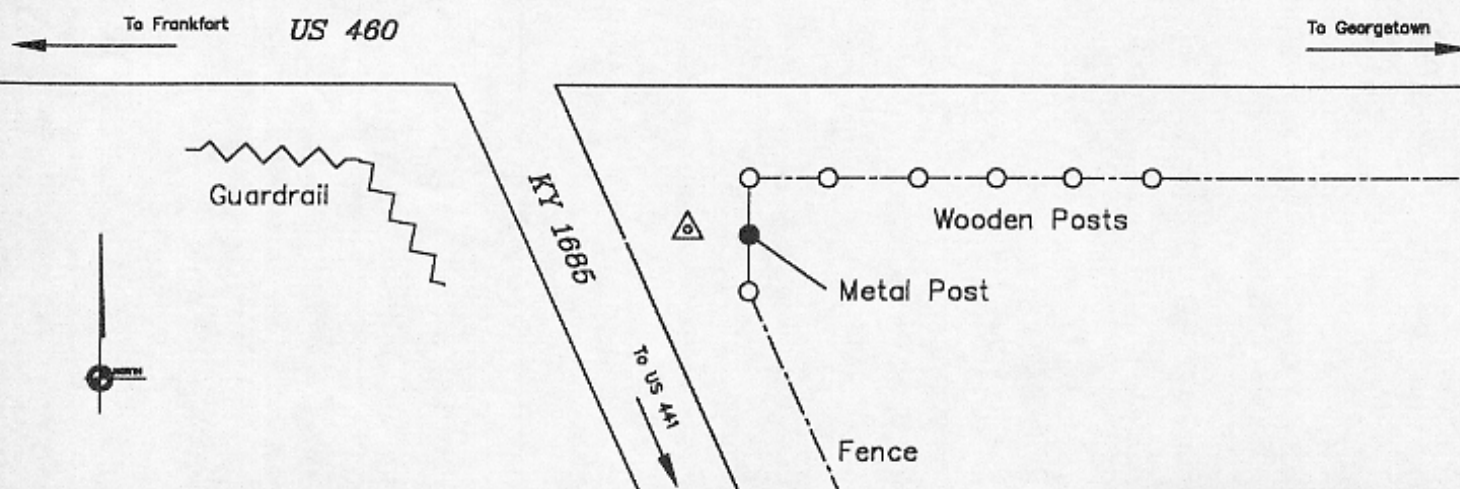

GEORGETOWN, SCOTT CO. PLANNING COMMISSION

101 EAST MAIN ST.

GEORGETOWN, KENTUCKY 40324

PH: (502) 867-3701 FAX: (502) 863-7852

MapSync

2670 Wilhite Drive Suite 4
Lexington, Kentucky 40503
Phone (606)278-8277 Fax (606)278-8845