


SCOTT COUNTY, KENTUCKY CONTROL MONUMENT RECORD

Station Designation SC9904	Station Type R.O.W. Monument	USGS Quad Georgetown, KY	Date Set or Found March, 1999
County, State Scott, Kentucky	State Plane Zone KY North 1601	Horizontal Datum NAD83	Vertical Datum NAVD88
Latitude N 38° 17' 21.40748"	Northing 87681.069 (meters)	Easting 465549.328 (meters)	Elevation 249.202 (meters)
Longitude W 84° 38' 37.67204"	Northing 287666.97 (US Survey Feet)	Easting 1527389.75 (US Survey Feet)	Elevation 817.59 (US Survey Feet)
Convergence -0° 14' 41.8885"	Scale Factor 0.999966879858	Elevation Factor	Combined Factor

Station Description

To reach the station from the intersection of KY 32 and KY 1688 (Sebree Dr) go 0.25 miles North on KY 32 to station on the left. Station is a divot in the "R" of a Right-of-Way concrete marker. It is 1.5' East of a wooden fence post and 49' West of the centerline of KY 32.

Recovery Diagram (N.T.S.)

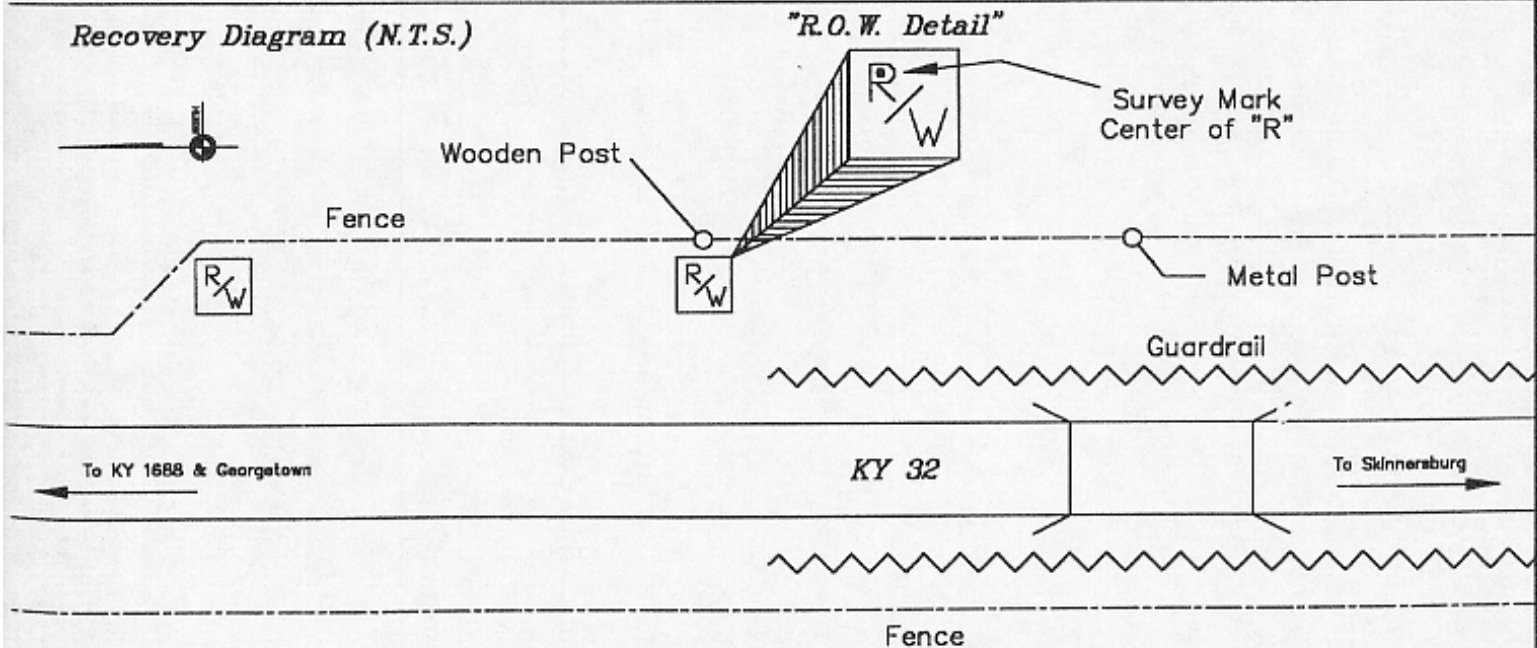

GEORGETOWN, SCOTT CO. PLANNING COMMISSION

101 EAST MAIN ST.

GEORGETOWN, KENTUCKY 40324

PH: (502) 867-3701 FAX: (502) 863-7852

MapSync

2670 Wilbite Drive Suite 4
Lexington, Kentucky 40503

Phone (606) 278-6277 Fax (606) 278-8645