


# SCOTT COUNTY, KENTUCKY CONTROL MONUMENT RECORD

<b>Station Designation</b> SC9909	<b>Station Type</b> Iron Pin w/Cap	<b>USGS Quad</b>	<b>Date Set or Found</b> March, 1999
<b>County, State</b> Grant, KY	<b>State Plane Zone</b> KY North 1601	<b>Horizontal Datum</b> NAD83	<b>Vertical Datum</b> NAVD88
<b>Latitude</b> N 38° 30' 26.68365"	<b>Northing</b> 111874.936 (meters)	<b>Easting</b> 470316.519 (meters)	<b>Elevation</b> 253.545 (meters)
<b>Longitude</b> W 84° 35' 25.17901"	<b>Northing</b> 367043.02 (US Survey Feet)	<b>Easting</b> 1543030.11 (US Survey Feet)	<b>Elevation</b> 831.84 (US Survey Feet)
<b>Convergence</b> -0° 12' 42.1439"	<b>Scale Factor</b> 0.999962324185	<b>Elevation Factor</b>	<b>Combined Factor</b>

## Station Description

To reach the station from I-75 North, take Exit #144 (Corinth Exit), head East on KY 330 to KY 25. Go North on KY 25 to Ragtown Rd (@ Corinth Lake sign), go West on Ragtown Rd under I-75 to station on the left. Station is 42' South of centerline of Ragtown Rd, 81.9' Southwest of a power pole, and 35.5' Southwest of a fence corner.

## Recovery Diagram (N.T.S.)

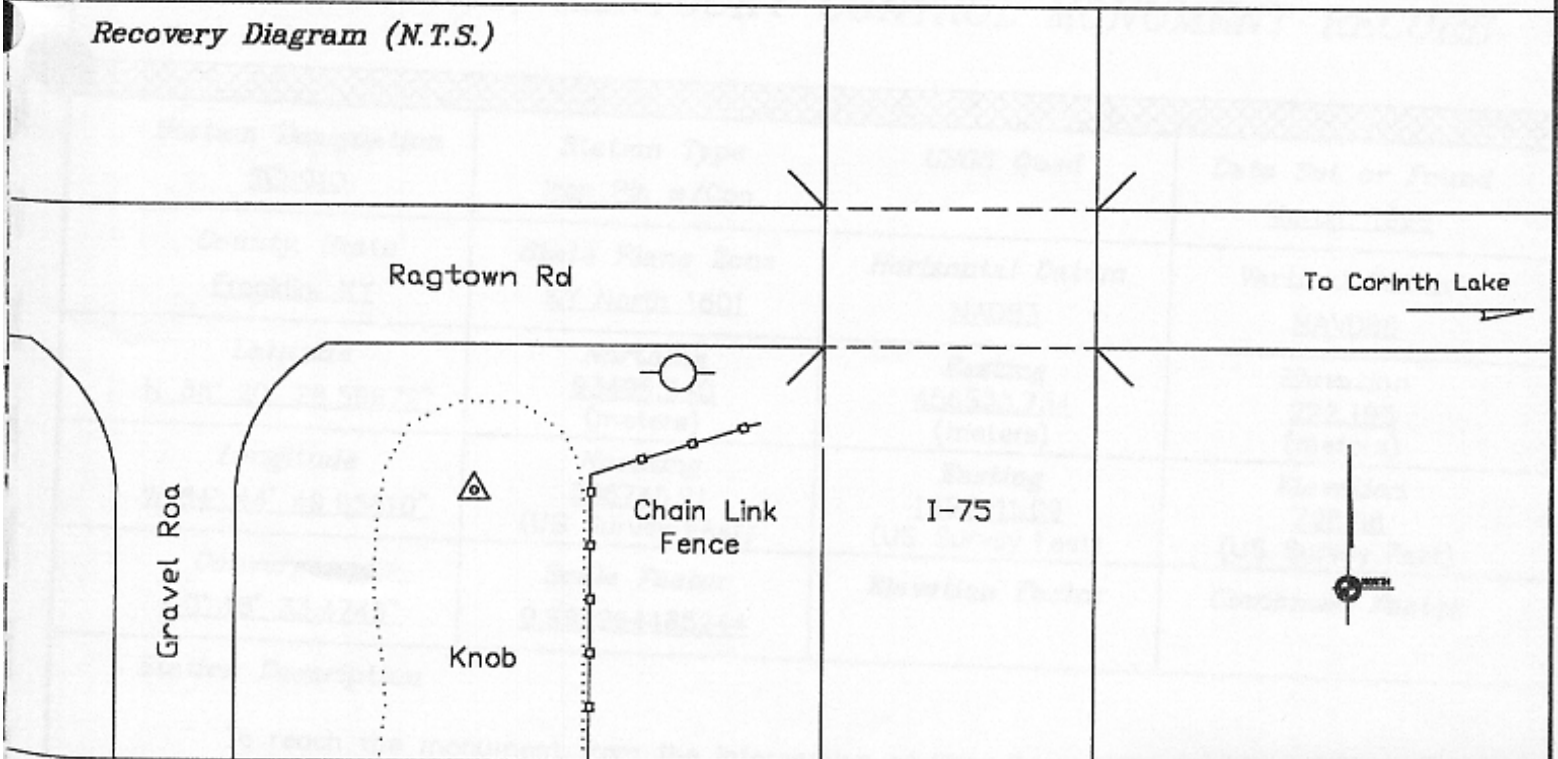

GEORGETOWN, SCOTT CO. PLANNING COMMISSION

101 EAST MAIN ST.

GEORGETOWN, KENTUCKY 40324

PH: (502) 867-3701 FAX: (502) 863-7852

**MapSync**

2670 Wilhite Drive Suite 4  
Lexington, Kentucky 40503  
Phone (606)278-8277 Fax (606)278-8845